


This drawing is not to be copied, printed or to be made otherwise available to any third person without our specific permission.

Diese Zeichnung darf weder vervielfältigt, noch Dritten Personen ohne unsere Genehmigung mitgeteilt werden.

Denne tegning må ikke efterlignes, kopieres eller forevises tredemand uden vor skriftlige tilladelse.

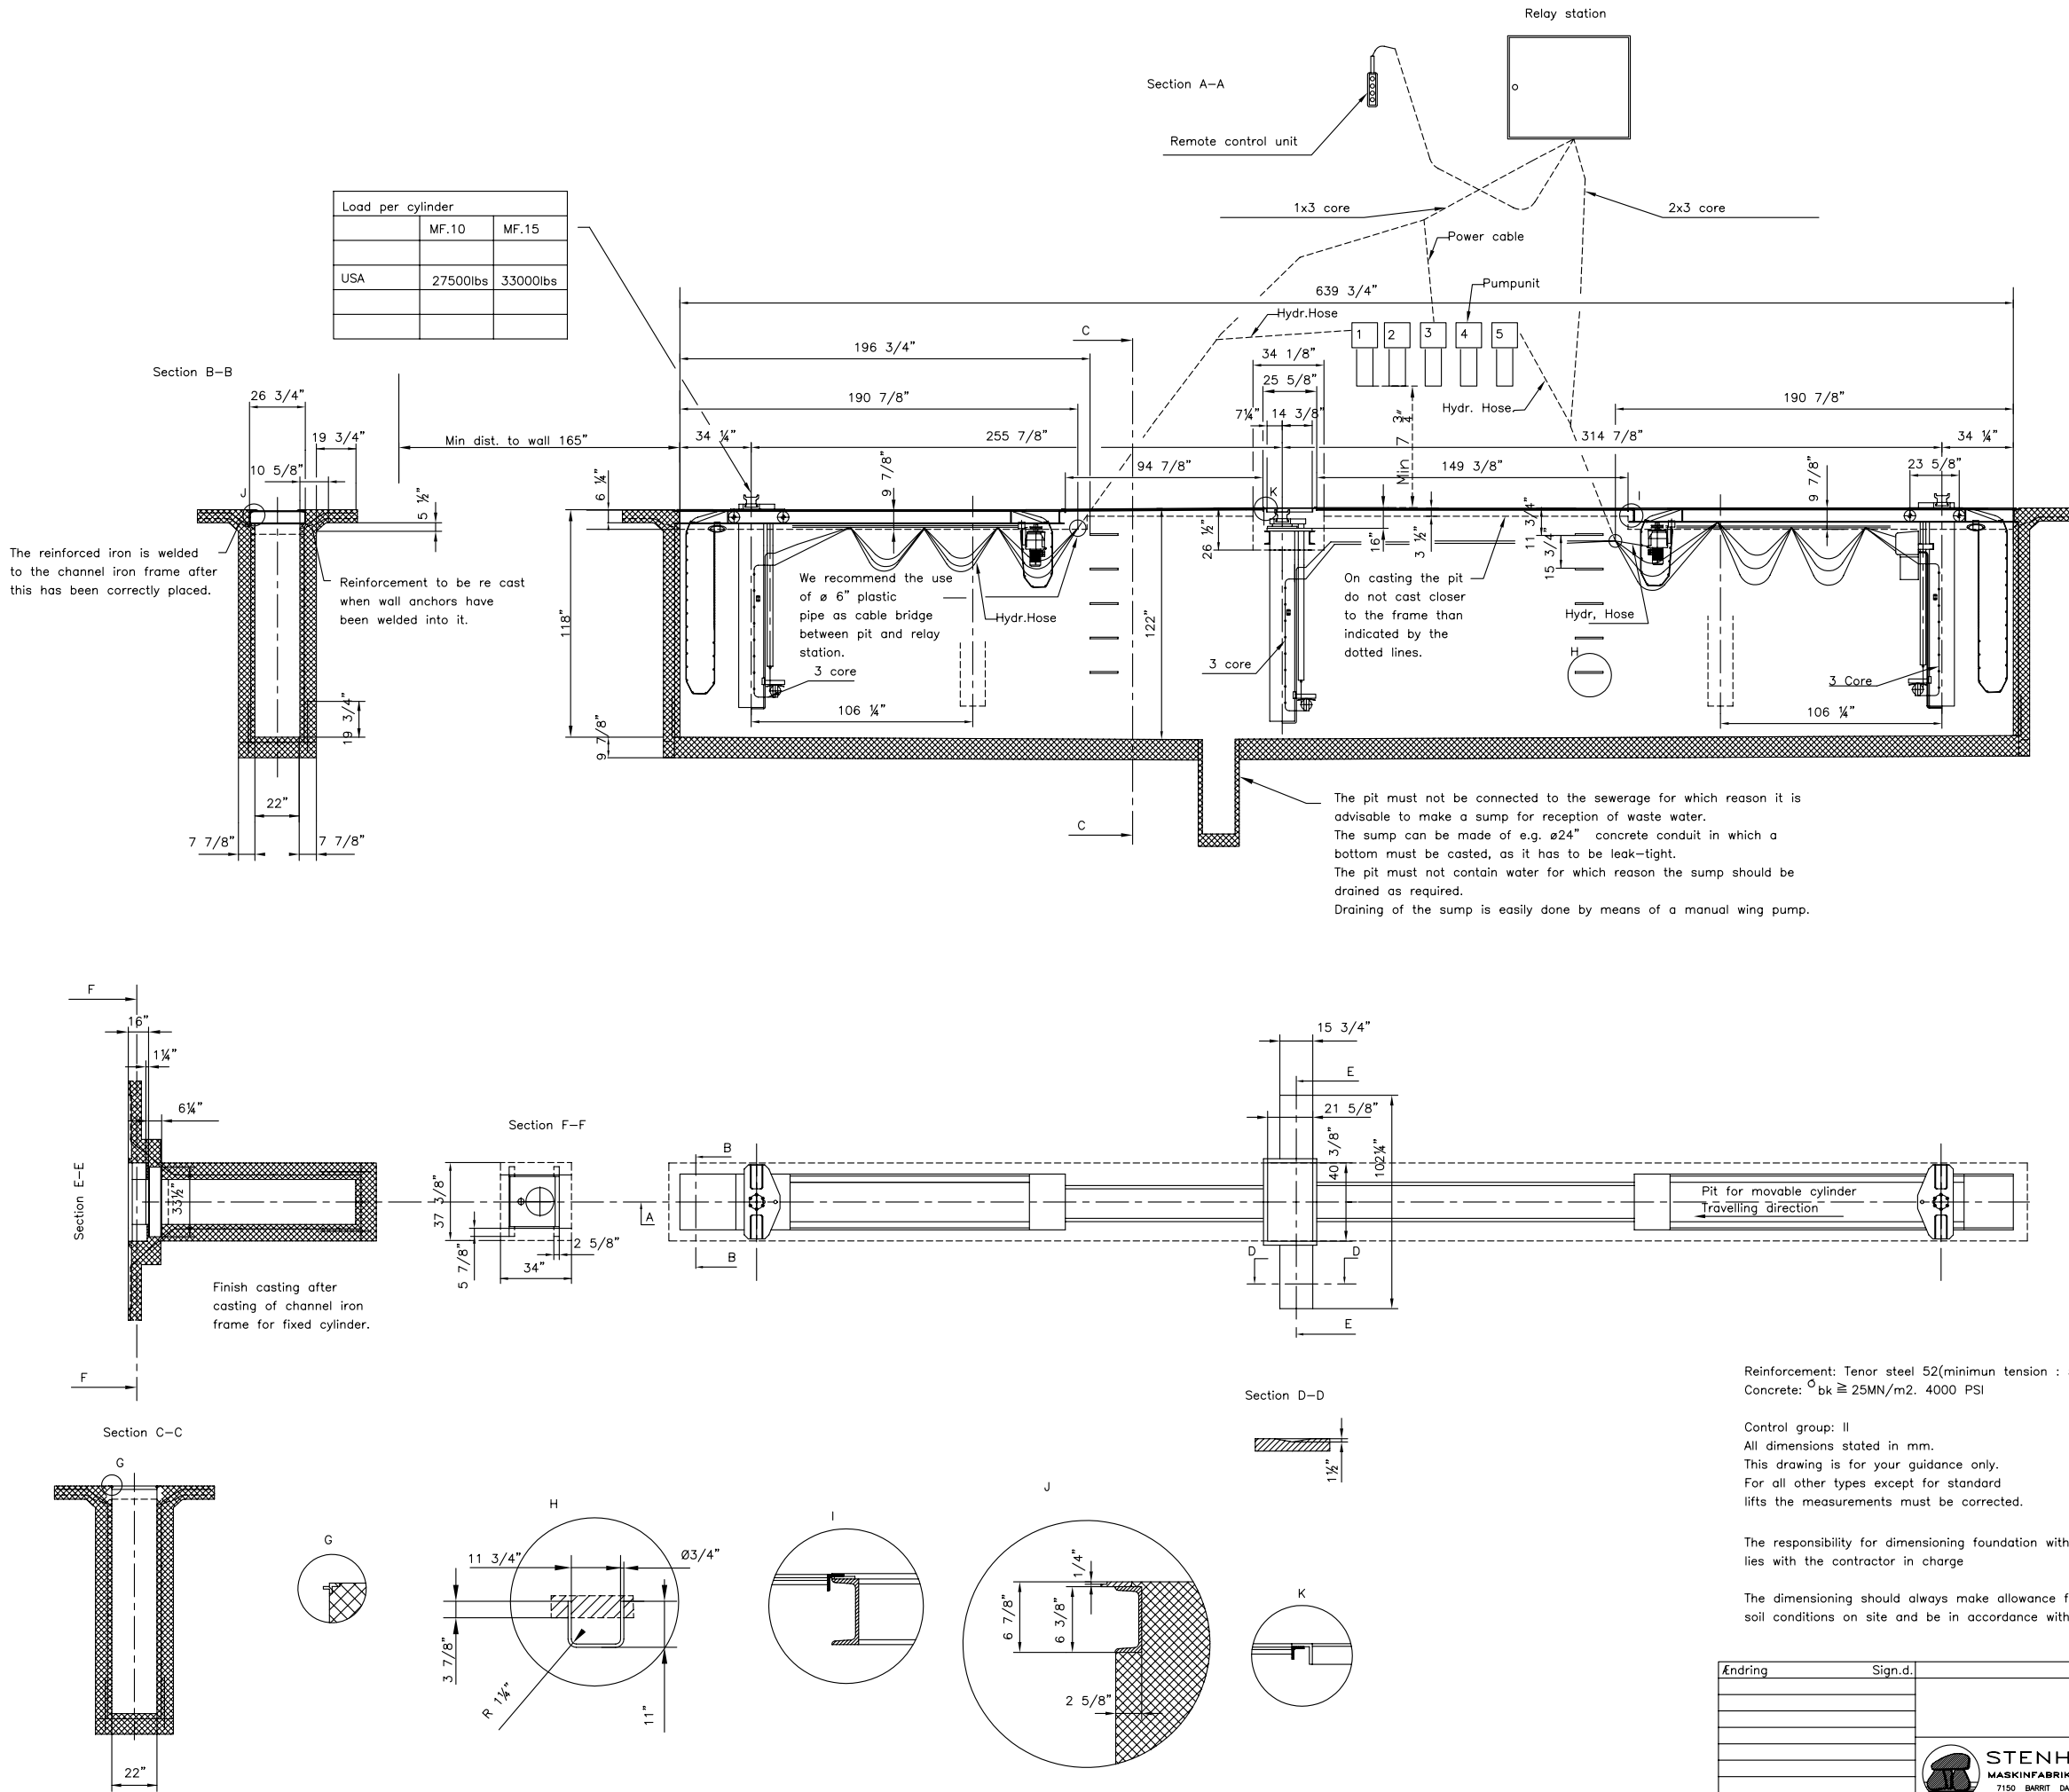

Reinforcement: Tenor steel 52(minimun tension : 520 NM/m2)

Concrete: $\sigma_{bk} \geq 25\text{MN/m}^2$. 4000 PSI

Control group: II

All dimensions stated in mm.

This drawing is for your guidance only.

For all other types except for standard lifts the measurements must be corrected.

The responsibility for dimensioning foundation with reinforcement lies with the contractor in charge

The dimensioning should always make allowance for the relevant soil conditions on site and be in accordance with the local regulations.

Ændring	Sign.d.	Dato 18/1/07	Sign.KBR/KBR
		Concreting drawing	
		3-post all-purpose	
		MF.10/15 USA	
		Skala Nr.	
		1:40	T73663
<div>STENHØJ MASKINFABRIK A/S 7150 BARRIT DANMARK</div>			

T73622 DK